


1	LUNA 2T MB
2	Accumulo HC puffer CALDO - FREDDO / HC puffer storage HOT - COLD
3	Gruppo riempimento / Filling group
4	Defangatore magnetico / Magnetic defuser
5	Vaso di espansione impianto VE 24L / VE 24L system expansion vessel
6	Display TFT 4.3" da parete - wifi -TH - Modbus - EASYTOUCH / 4.3" TFT wall display - wifi -TH - Modbus - EASYTOUCH
7	Impianto radiante a bassa temperatura / Low-temperature radiant system
8	Vaso espansione sanitario 12 L / Sanitary expansion tank 12 L
9	VS Sanitario 6bar / VS Sanitary 6bar
10	Bollitore HP - ACS fx 300lt / HP boiler - ACS fx 300lt
11	Valvola deviatrice / Diverter valve
12	Sonda Bollitore / Boiler probe
13	Dosatore di polifosfati / Polyphosphate dispenser
14	Filtro a Y ritorno PDC / PDC return Y filter
15	Miscelatore termostatico / Thermostatic mixer

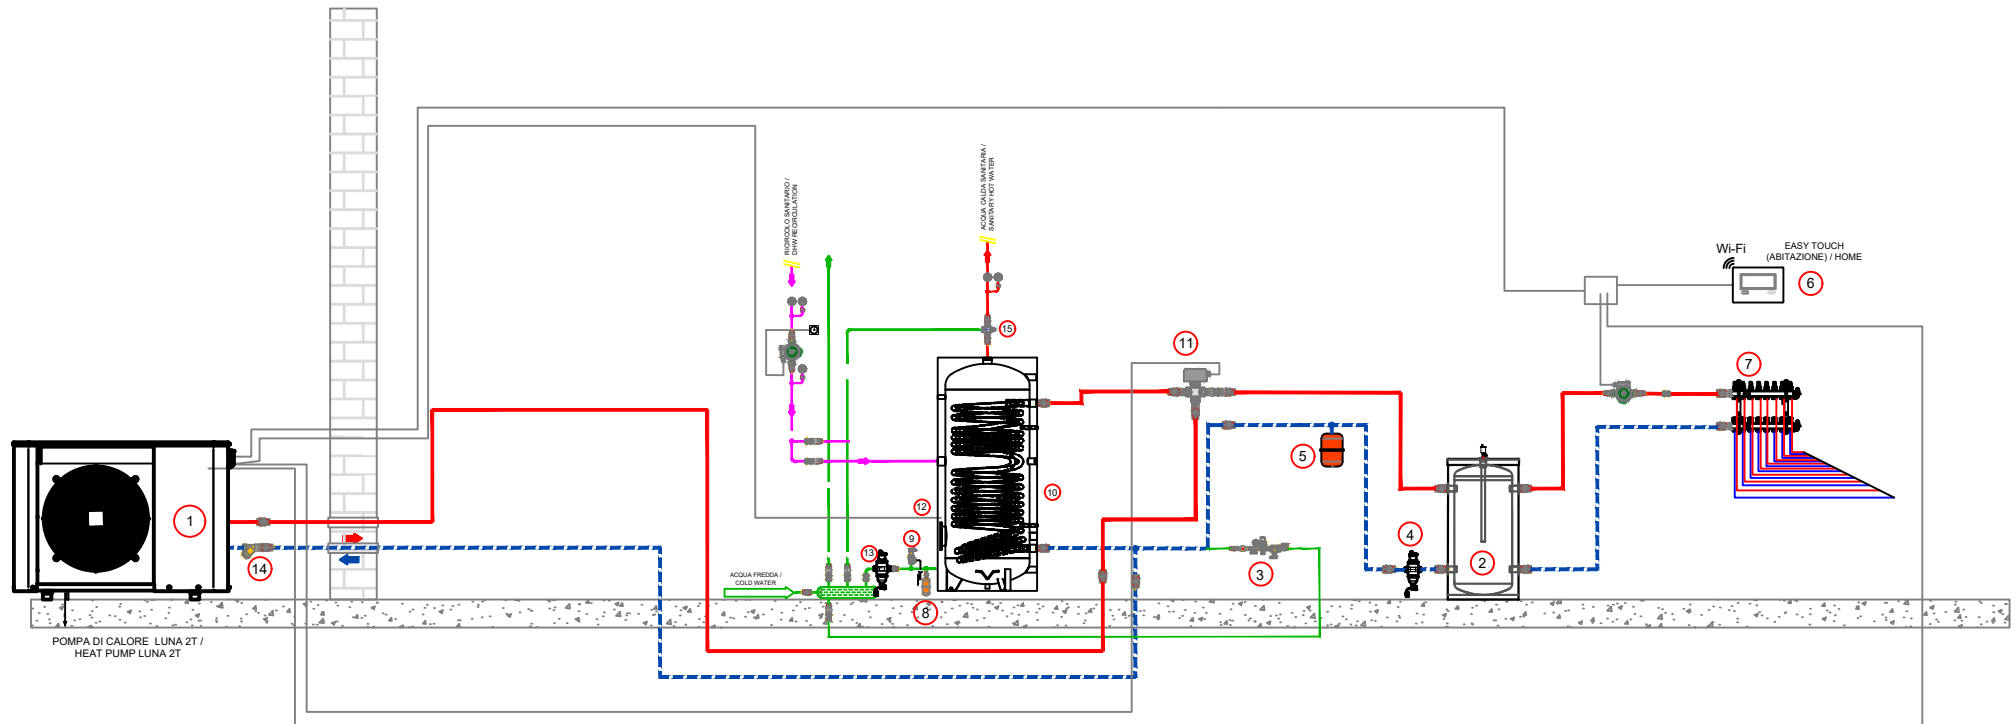

LUNA INERZIALE SANITARIO /  
LUNA INERTIAL SANITARY

FOGLIO 1	DI AC	DATA 14/12/2023
DISEGNO/REVISIONE 01		

COMMITTENTE /
IMPIANTO/CANTIERE SCHEMA / SCHEME