





SYMBOLS LEGEND

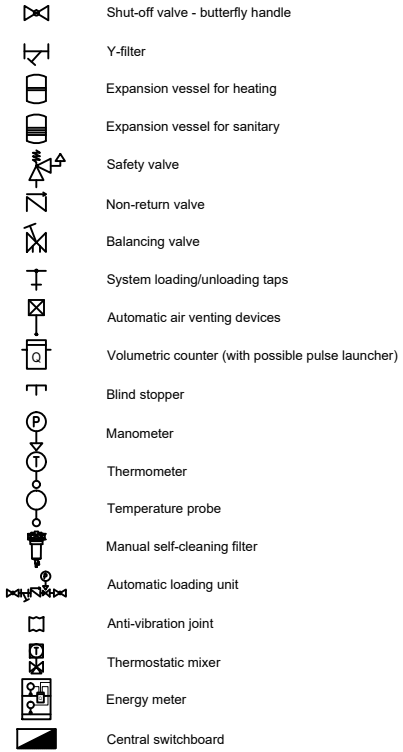

COMPONENT LEGEND

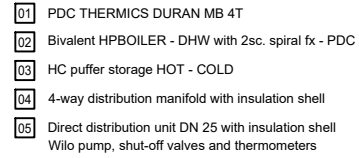

PIPING LEGEND

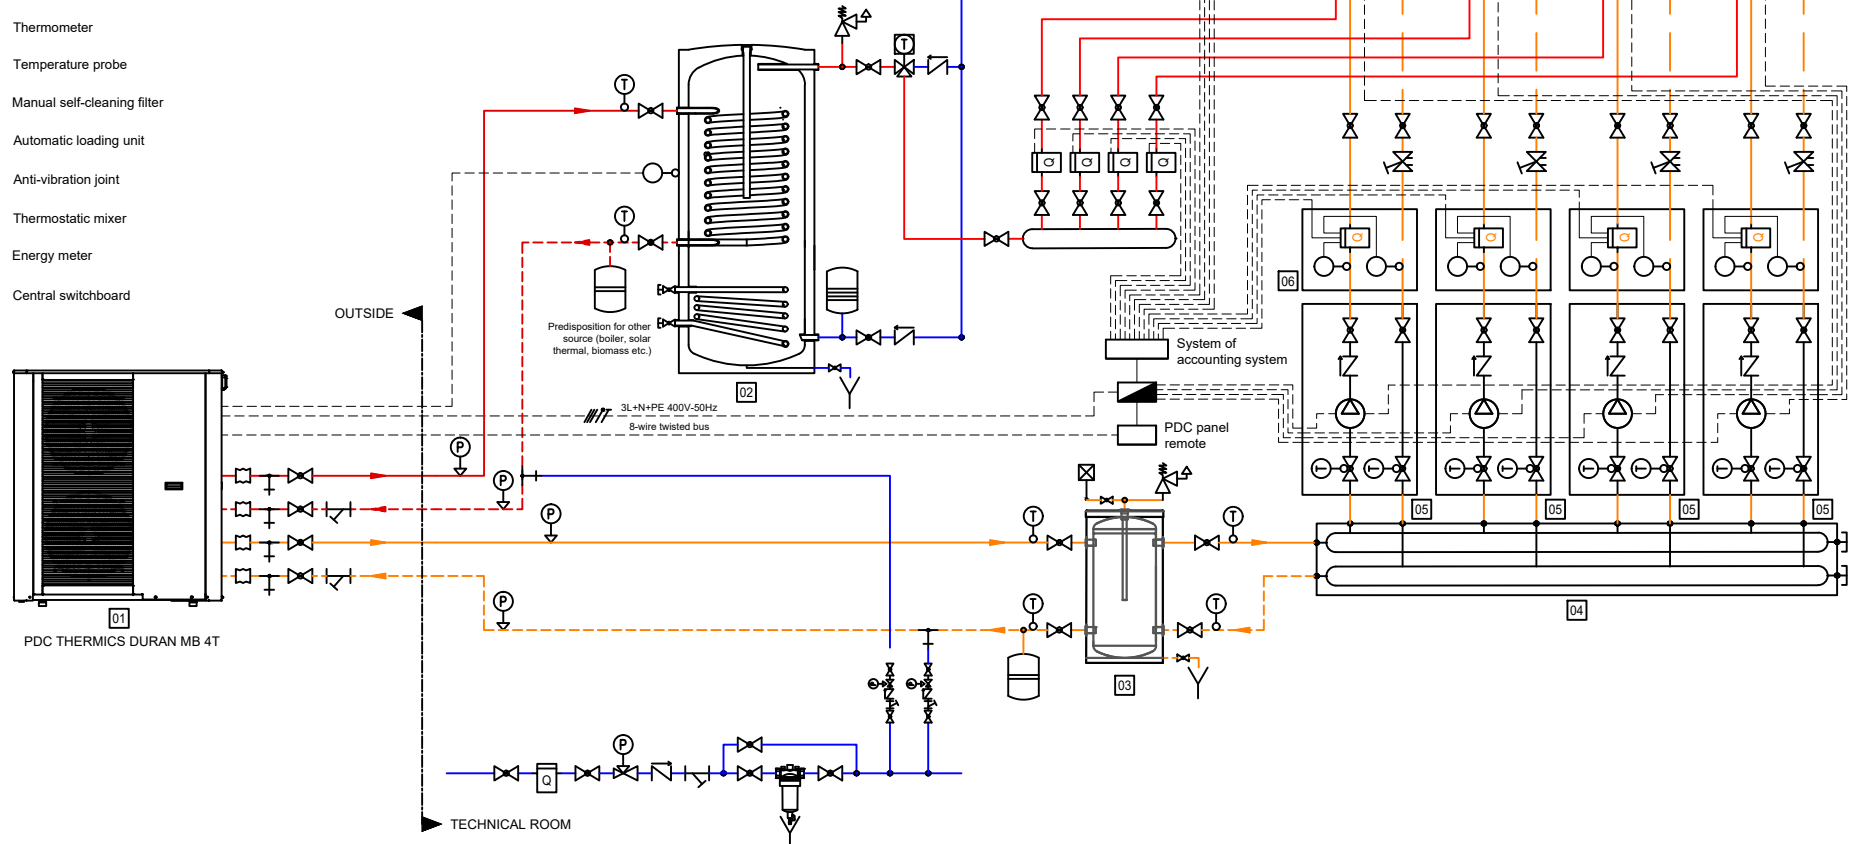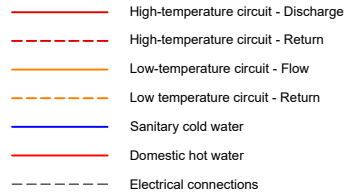

FUNCTIONAL DIAGRAM DURAN 4T

PAGE 4	BY AC	DATE 20/07/2023	CLIENT /
	REVISION 00	CODE DU_3.0	PLANT/BUILDING SITE FUNCTIONAL DIAGRAM

Thermics Energie srl

www.thermics-energie.it
E-mail: info@thermics-energie.it

